



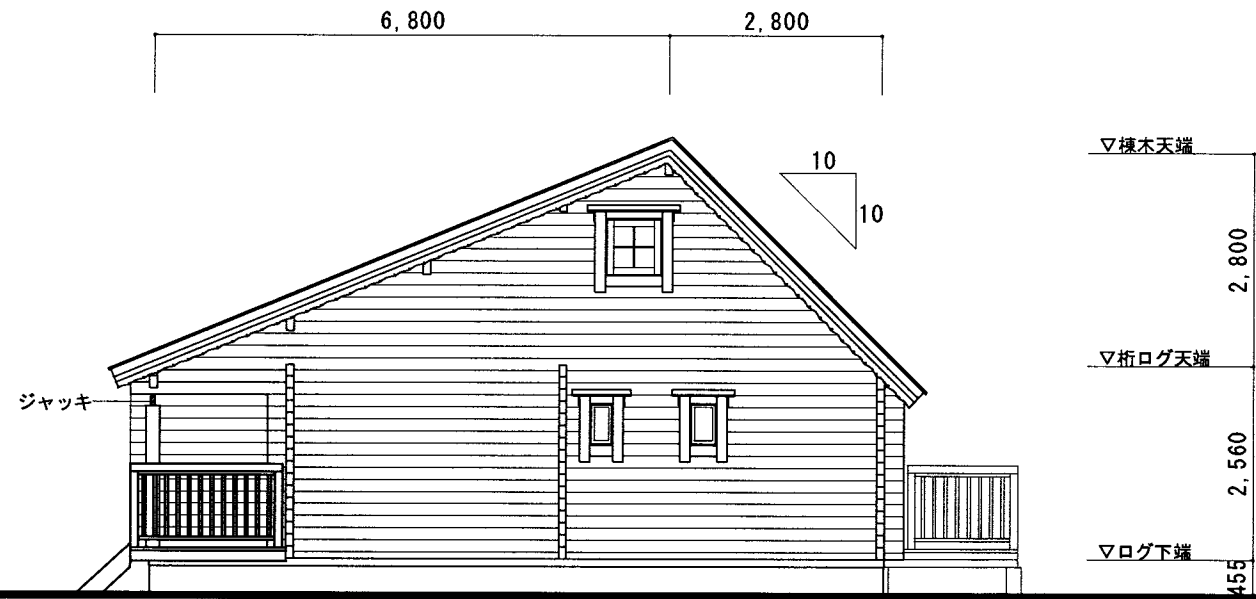

立面図 1 1:100

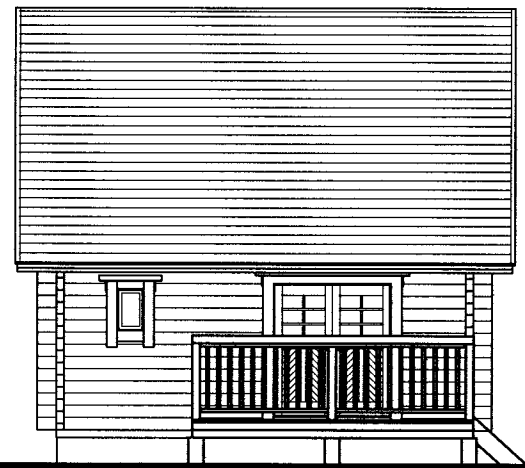


立面図 2 1:100




立面図 3 1:100



立面図 4 1:100

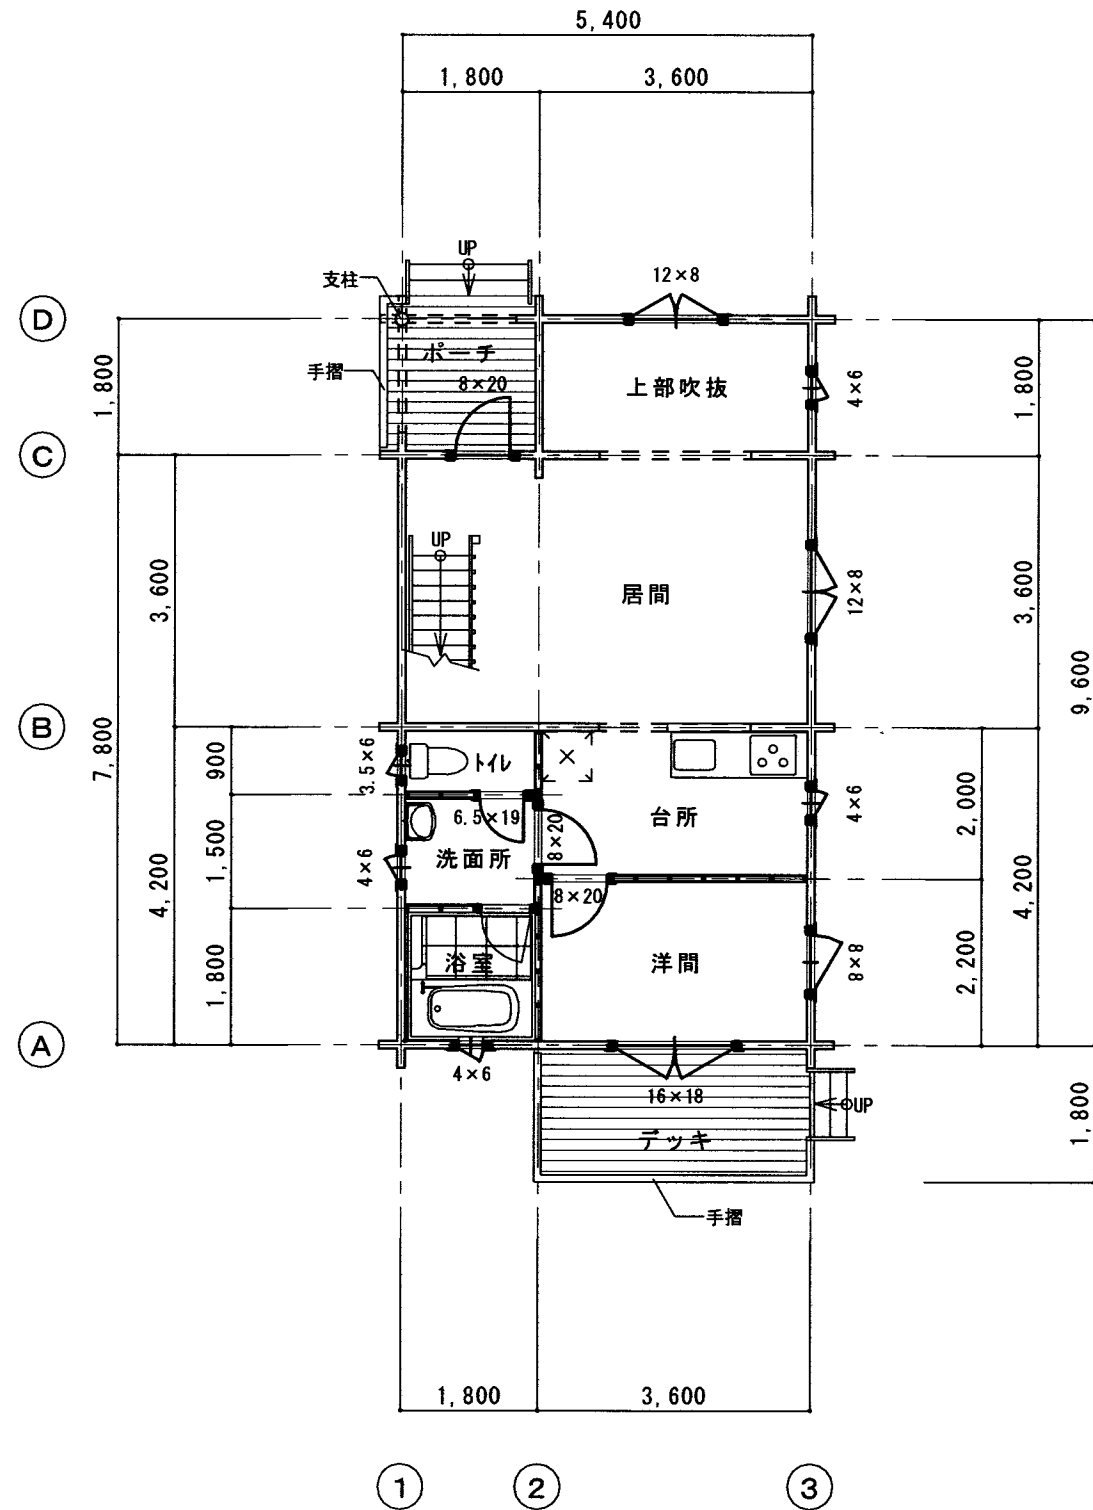

1階平面図 1:100

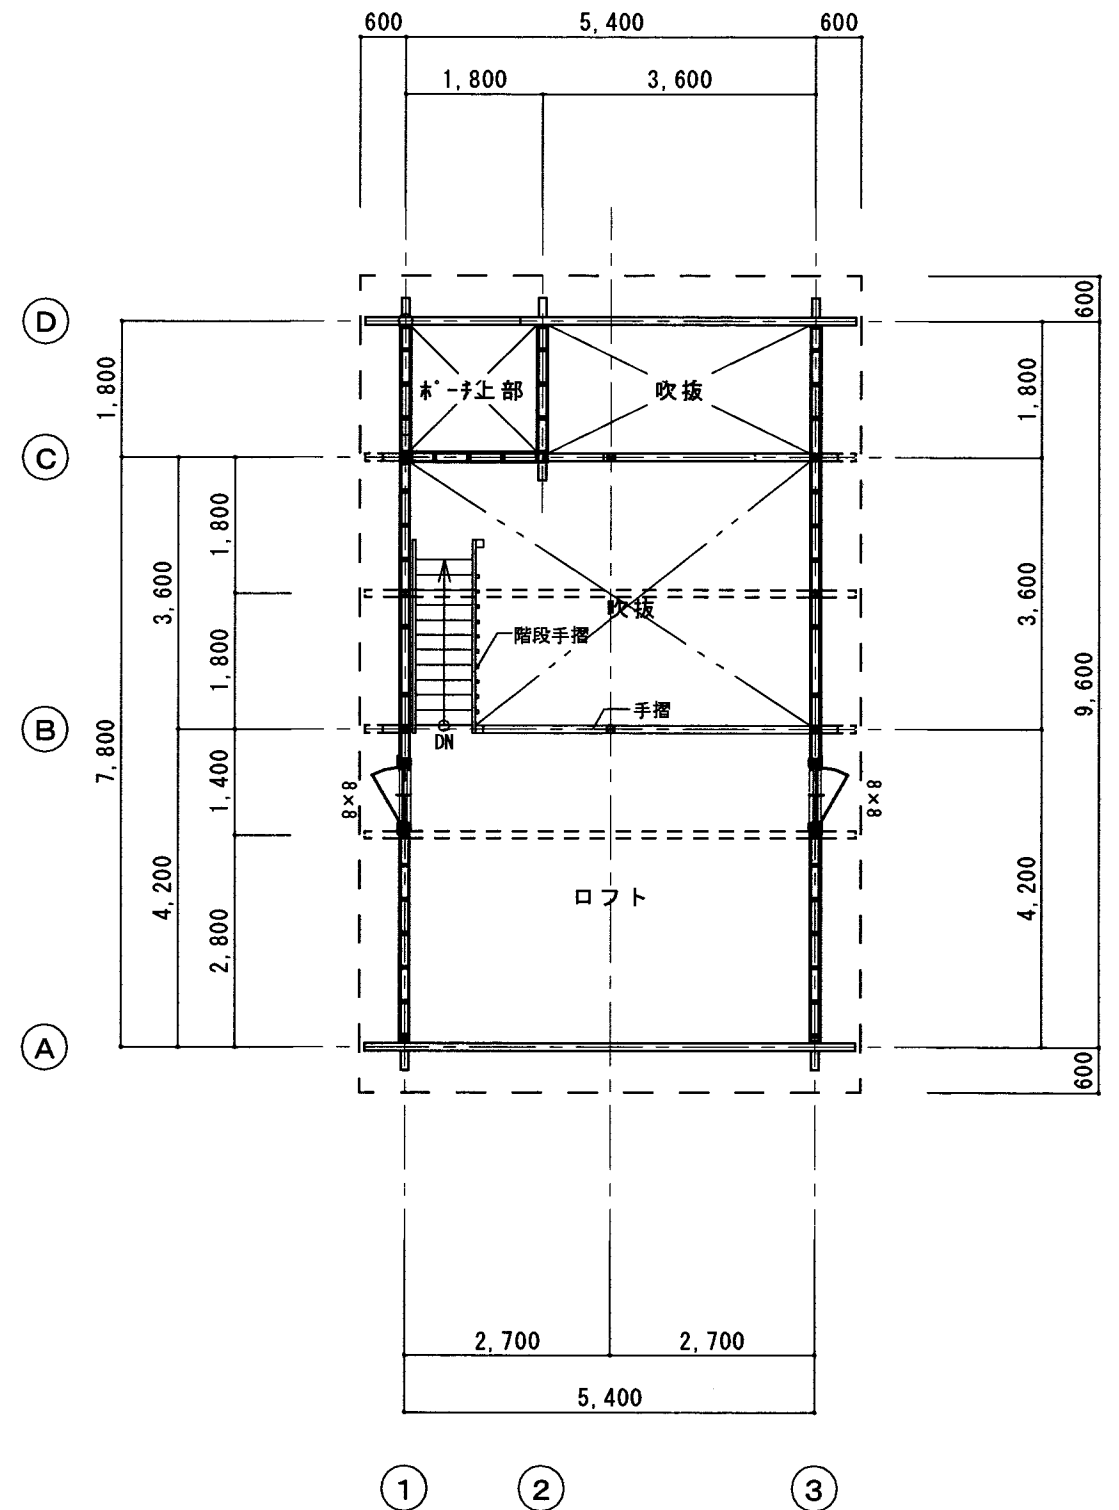

2階平面図 1:100